






STRUCTURAL DRAWING  
CONSTRUCTION AT FIRST FLOOR OF  
H. S. J. S. DEGREE COLLEGE  
KANPUR

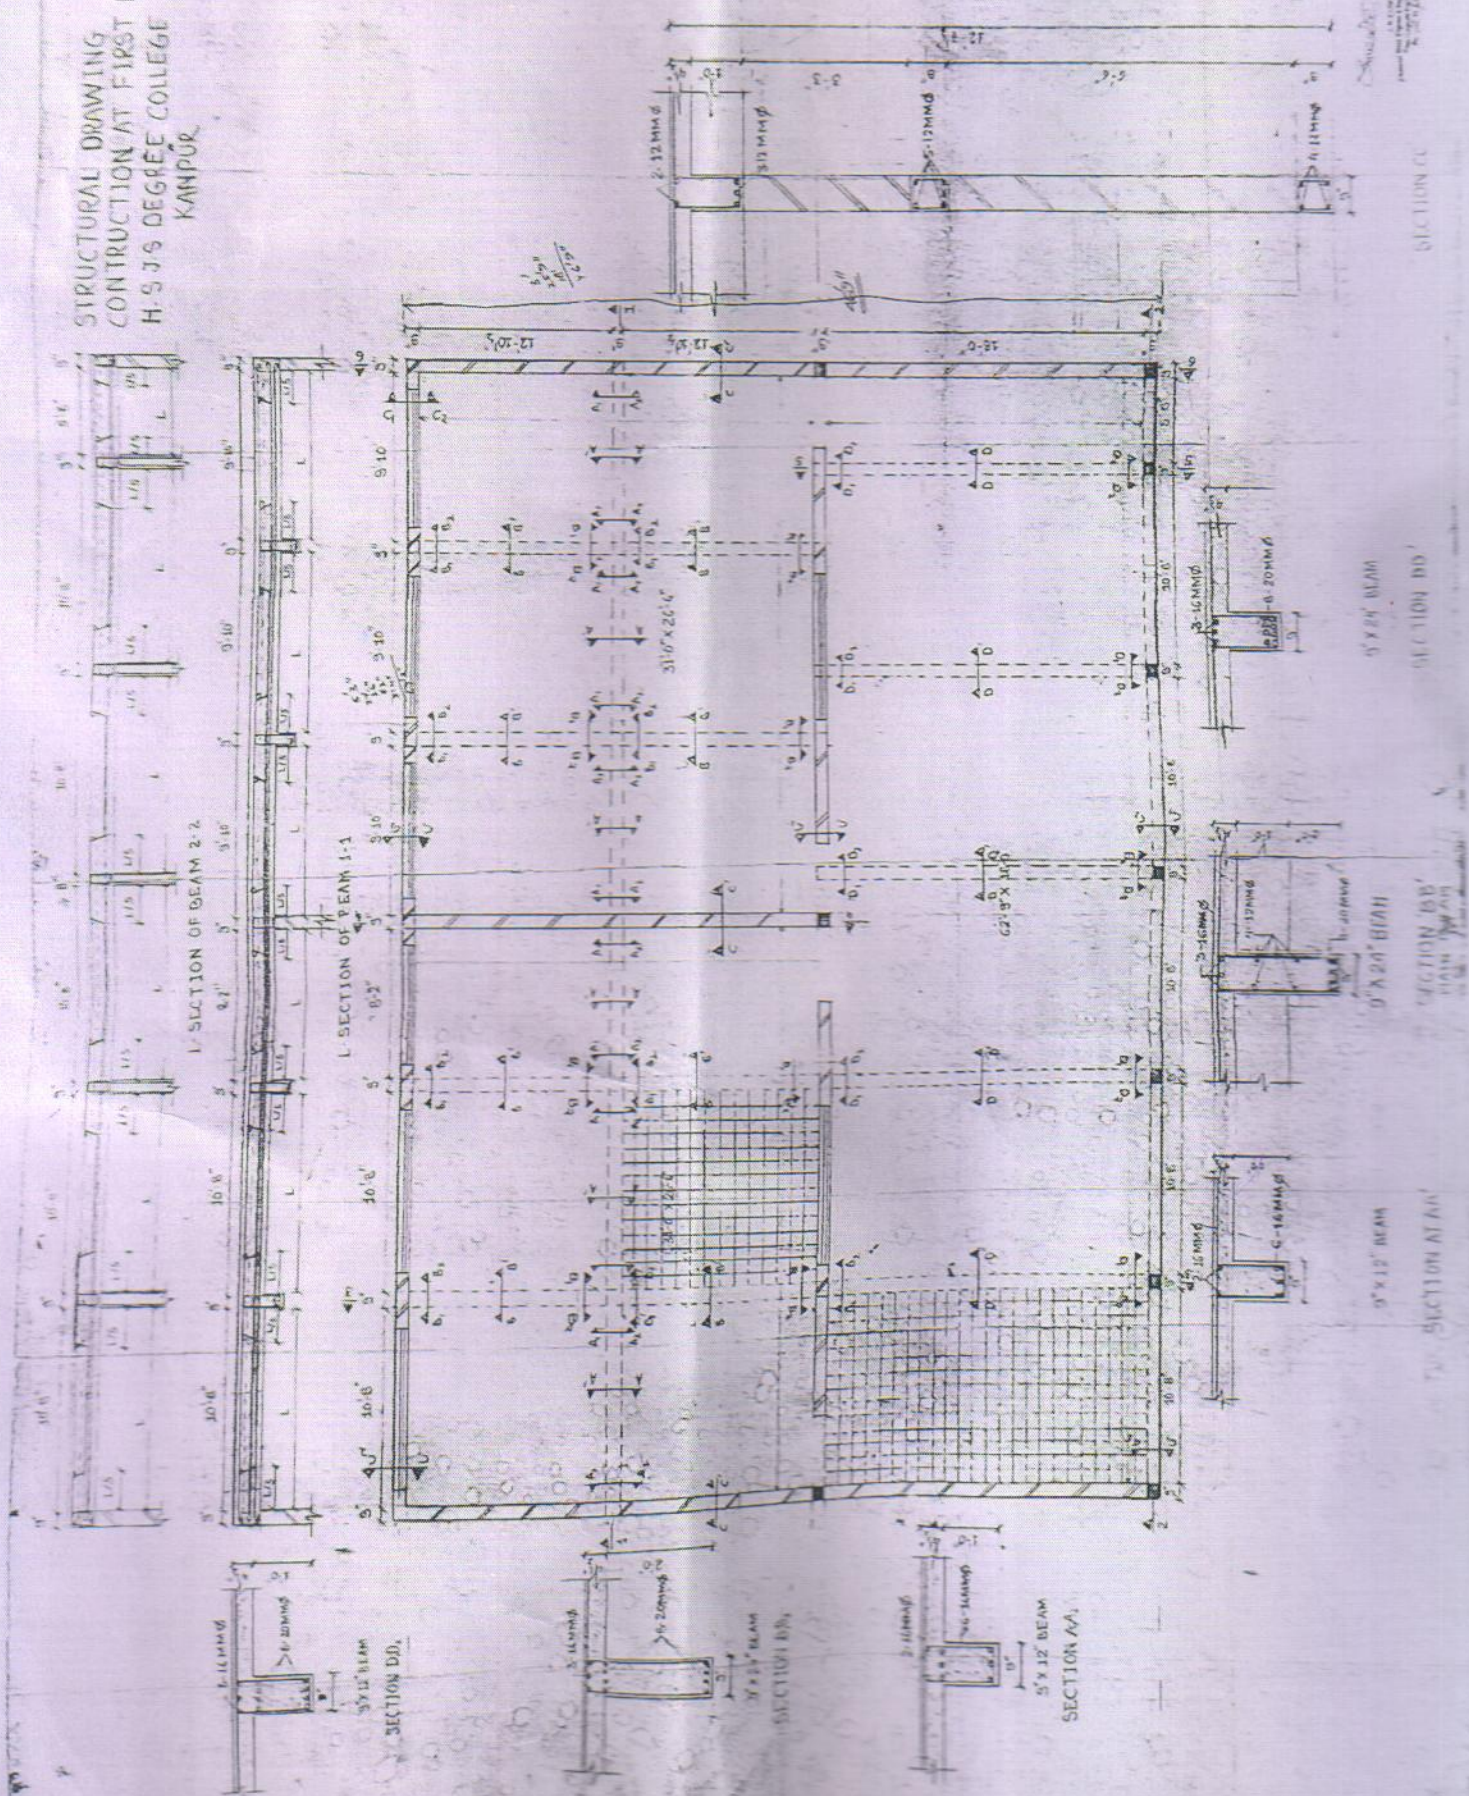

SECTION CC

SECTION DD

SECTION BB

SECTION AA

SECTION EE

SECTION FF